


**EAST PARK CDD
OWNERSHIP MAP**
CDD OWNERSHIP MAP
ORANGE COUNTY, FL

SEAL

**NOT FOR
CONSTRUCTION**

KEY PLAN

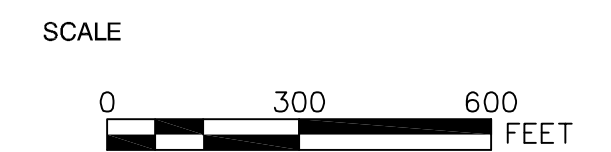

No.	DATE	BY	Description
A	11/22/17		ISSUED FOR REVIEW

REVISIONS

DRAWN BY: HMP

APPROVED BY: RMD

CHECKED BY: RMD

DATE: _____


TITLE: _____

**OVERALL
SITE PLAN**

PROJECT NO. 50089189

C-1

SHEET NO.

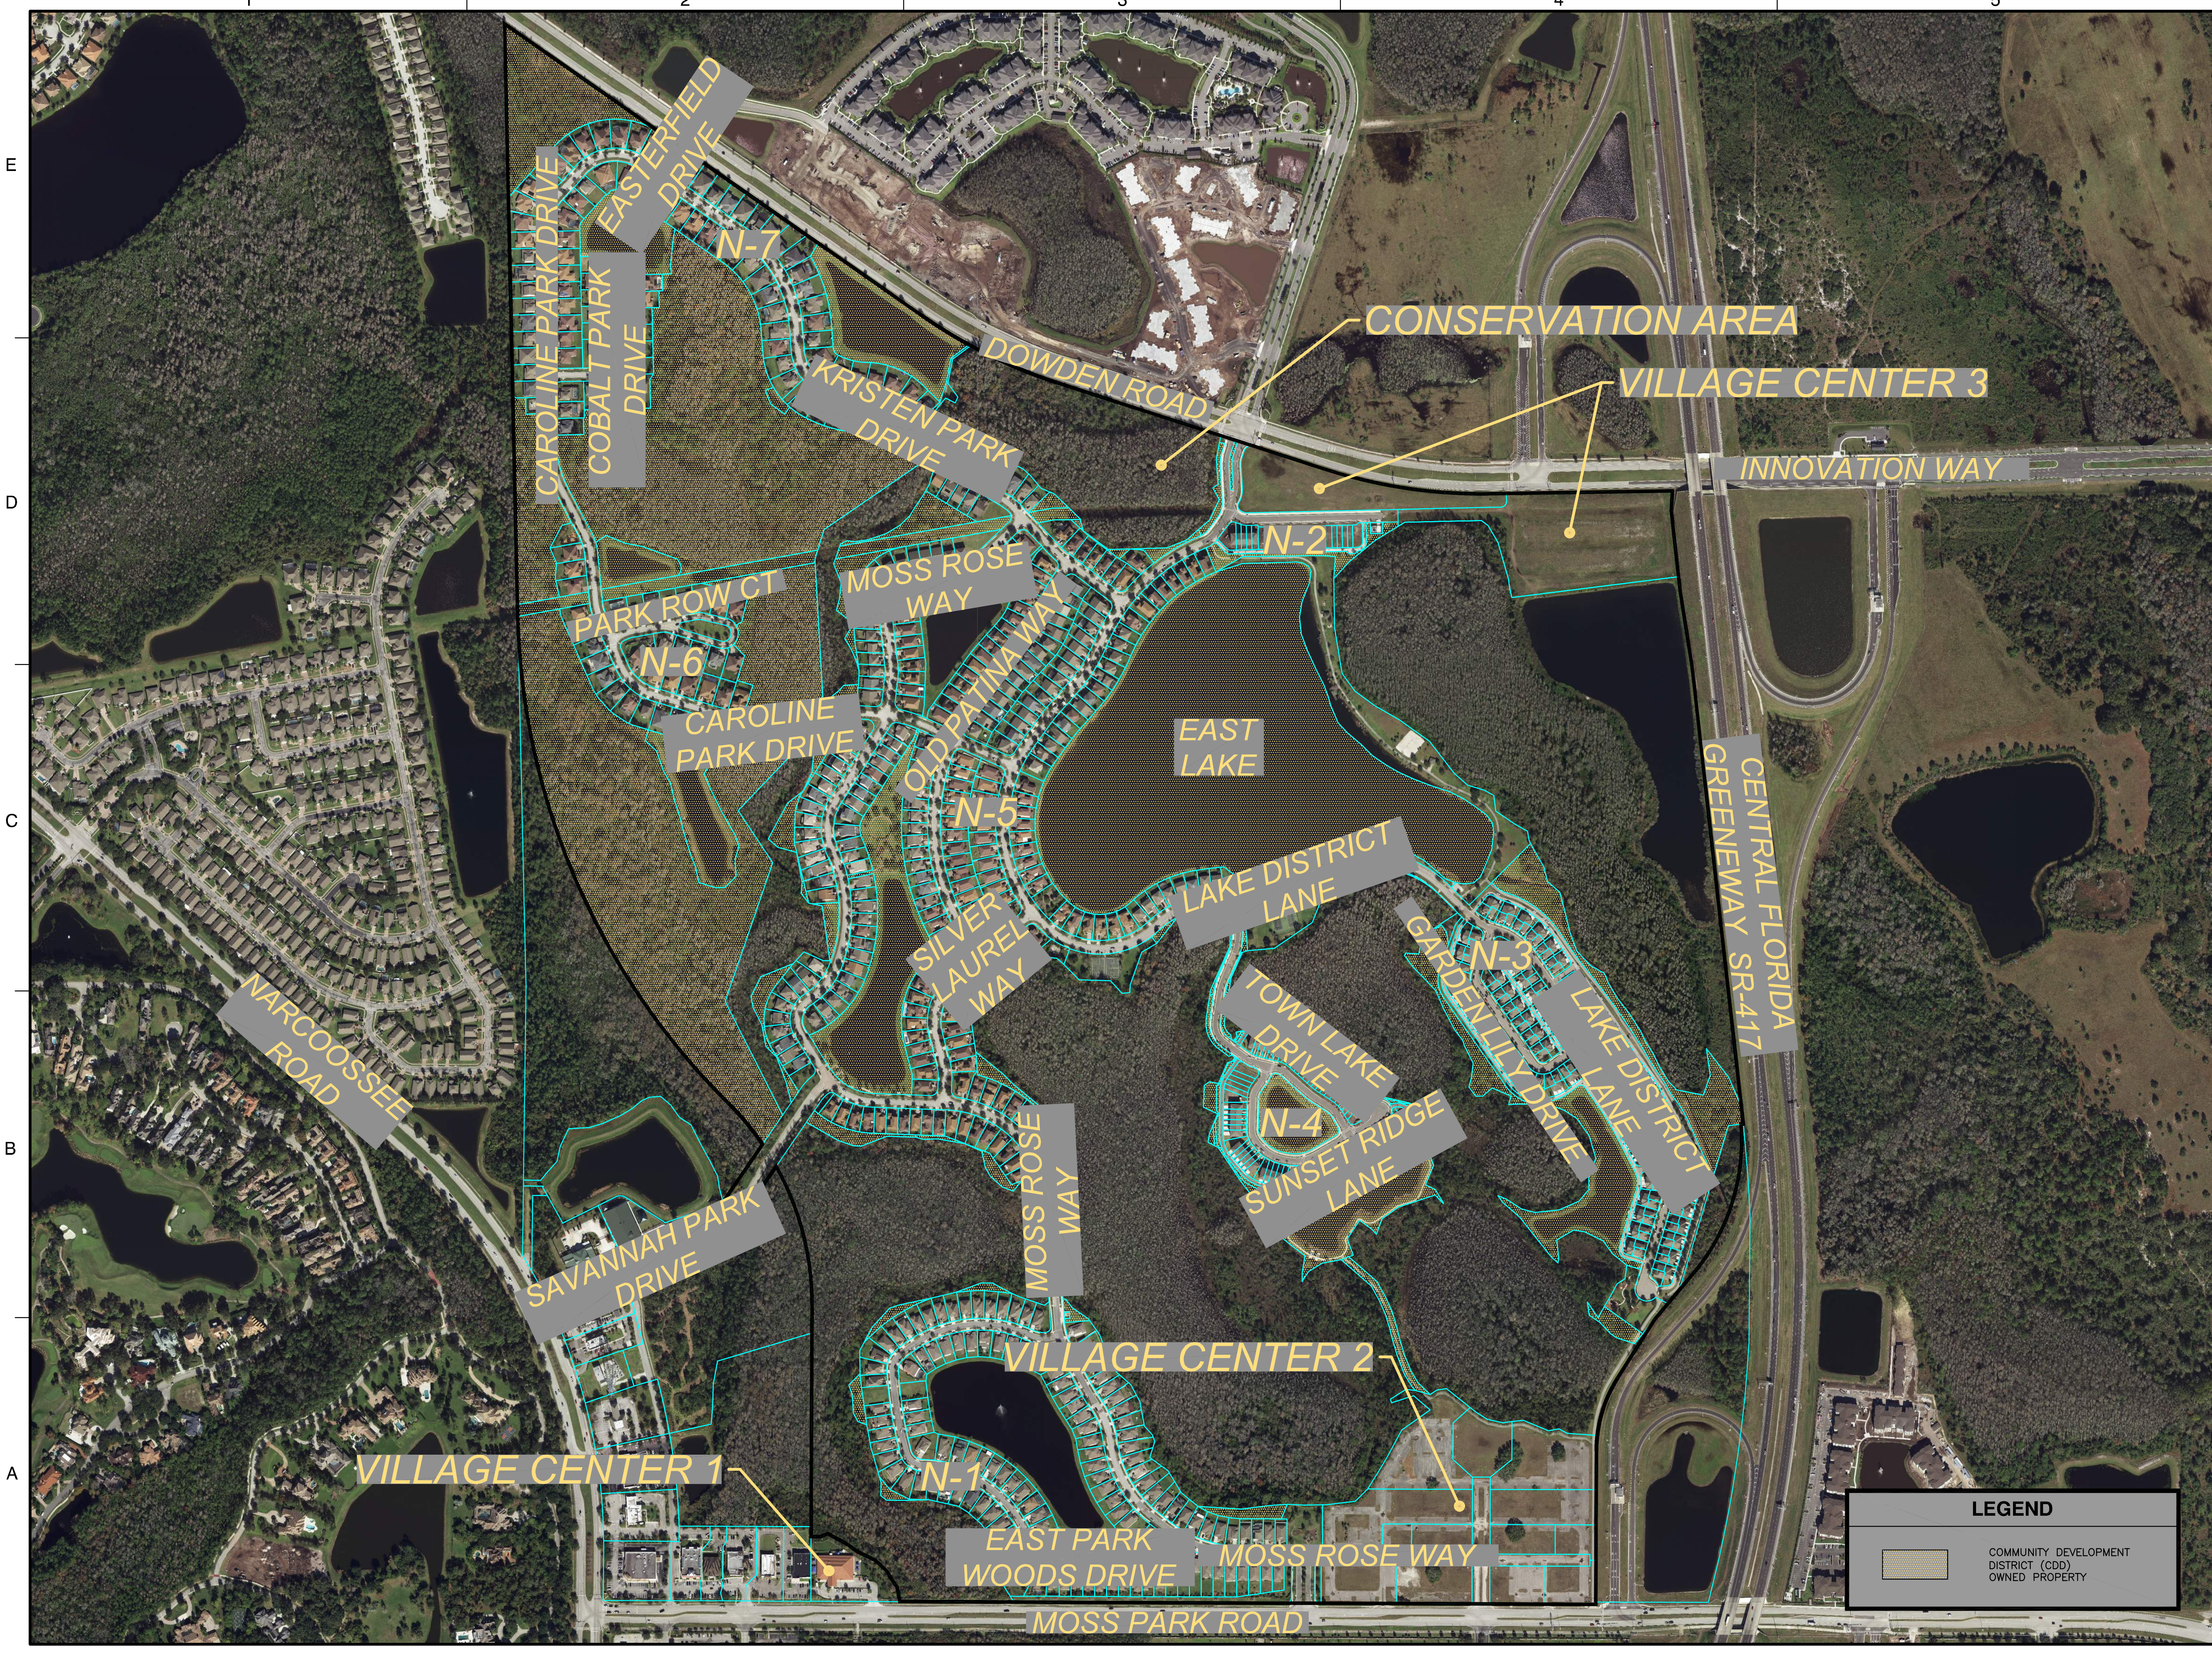

LEGEND

- COMMUNITY DEVELOPMENT DISTRICT (CDD) OWNED PROPERTY

I:\East Park CDD\Email Plans\CDD Ownership Map 11-22-17.dwg
 I:\East Park CDD\Email Plans\CDD Ownership Map 11-22-17.dwg
 I:\East Park CDD\Email Plans\CDD Ownership Map 11-22-17.dwg